


Description: Being a replat of Part of Outlot A of Tanglewood Terrace,
 N.W. 1/4 Sec. 14, T. 78N., Range 4 East of 5th P.M.
 Requestor: Wyndham West, LLC
 Proprietor: Wyndham West, LLC
 Surveyor: Luke D. Miller
 Survey Company: Klingner & Associates, P.C.
 Return To: Klingner & Associates, P.C.
 4111 East 60th Street, Davenport, Iowa 52807
 lmliller@klingner.com (563) 359-1348

FINAL PLAT OF WYNDHAM WEST FOURTH ADDITION TO THE CITY OF BETTENDORF, IOWA BEING PART OF THE NORTHWEST QUARTER OF SECTION 14, TOWNSHIP 78 NORTH, RANGE 4 EAST OF THE 5TH P.M., AND BEING A REPLAT OF PART OF OUTLOT A OF TANGLEWOOD TERRACE

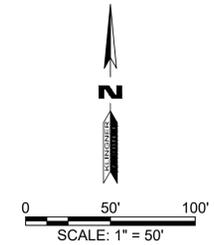

**PRELIMINARY
 NOT FOR
 CONSTRUCTION**

**KLINGNER
 & ASSOCIATES, P.C.**
 Engineers • Architects • Surveyors
 Davenport, Iowa
 4111 East 60th Street
 563.359.1348
 www.klingner.com

© 2024 KLINGNER & ASSOCIATES P.C.
 This document shall not be used for any purpose or project for which it is not intended. Klingner & Associates P.C. and their Divisions shall be indemnified by the client and held harmless from all claims, damages, liabilities, losses and expenses, including attorney fees and costs arising out of such misuse or reuse of this document. In addition, unauthorized reproduction of this document, in part or as a whole, is prohibited.

REVISION HISTORY

NO.	DESCRIPTION	DATE	APP.

ISSUED FOR: 05/06/2024
 PROJECT STATUS

THIS FINAL PLAT AS SHOWN IS APPROVED:

MIDAMERICAN ENERGY _____ DATE _____
 CENTURYLINK _____ DATE _____
 MEDIACOM _____ DATE _____
 IOWA AMERICAN WATER _____ DATE _____
 METRONET _____ DATE _____

PLAN & ZONE COMMISSION _____ DATE _____
 CITY OF BETTENDORF _____ DATE _____
 ATTEST _____ DATE _____

**PRELIMINARY
 NOT FOR
 CONSTRUCTION**

WYNDHAM WEST FOURTH ADDITION
WYNDHAM WEST, LLC
4215 EAST 60TH STREET
DAVENPORT, IA 52807

Non-Reduced Sheet Size: 24" x 36"
 Full sized plans have been prepared using standard scales.
 Reduced size plans may not conform to standard scales.


DESIGNED	DRAWN
FIELD	JLR
CHECKED	FIELD BOOK
LDM	CHECK DATE

FINAL PLAT

PROJECT NO.
24-6027

5-6-2024

SHEET
1 OF 1

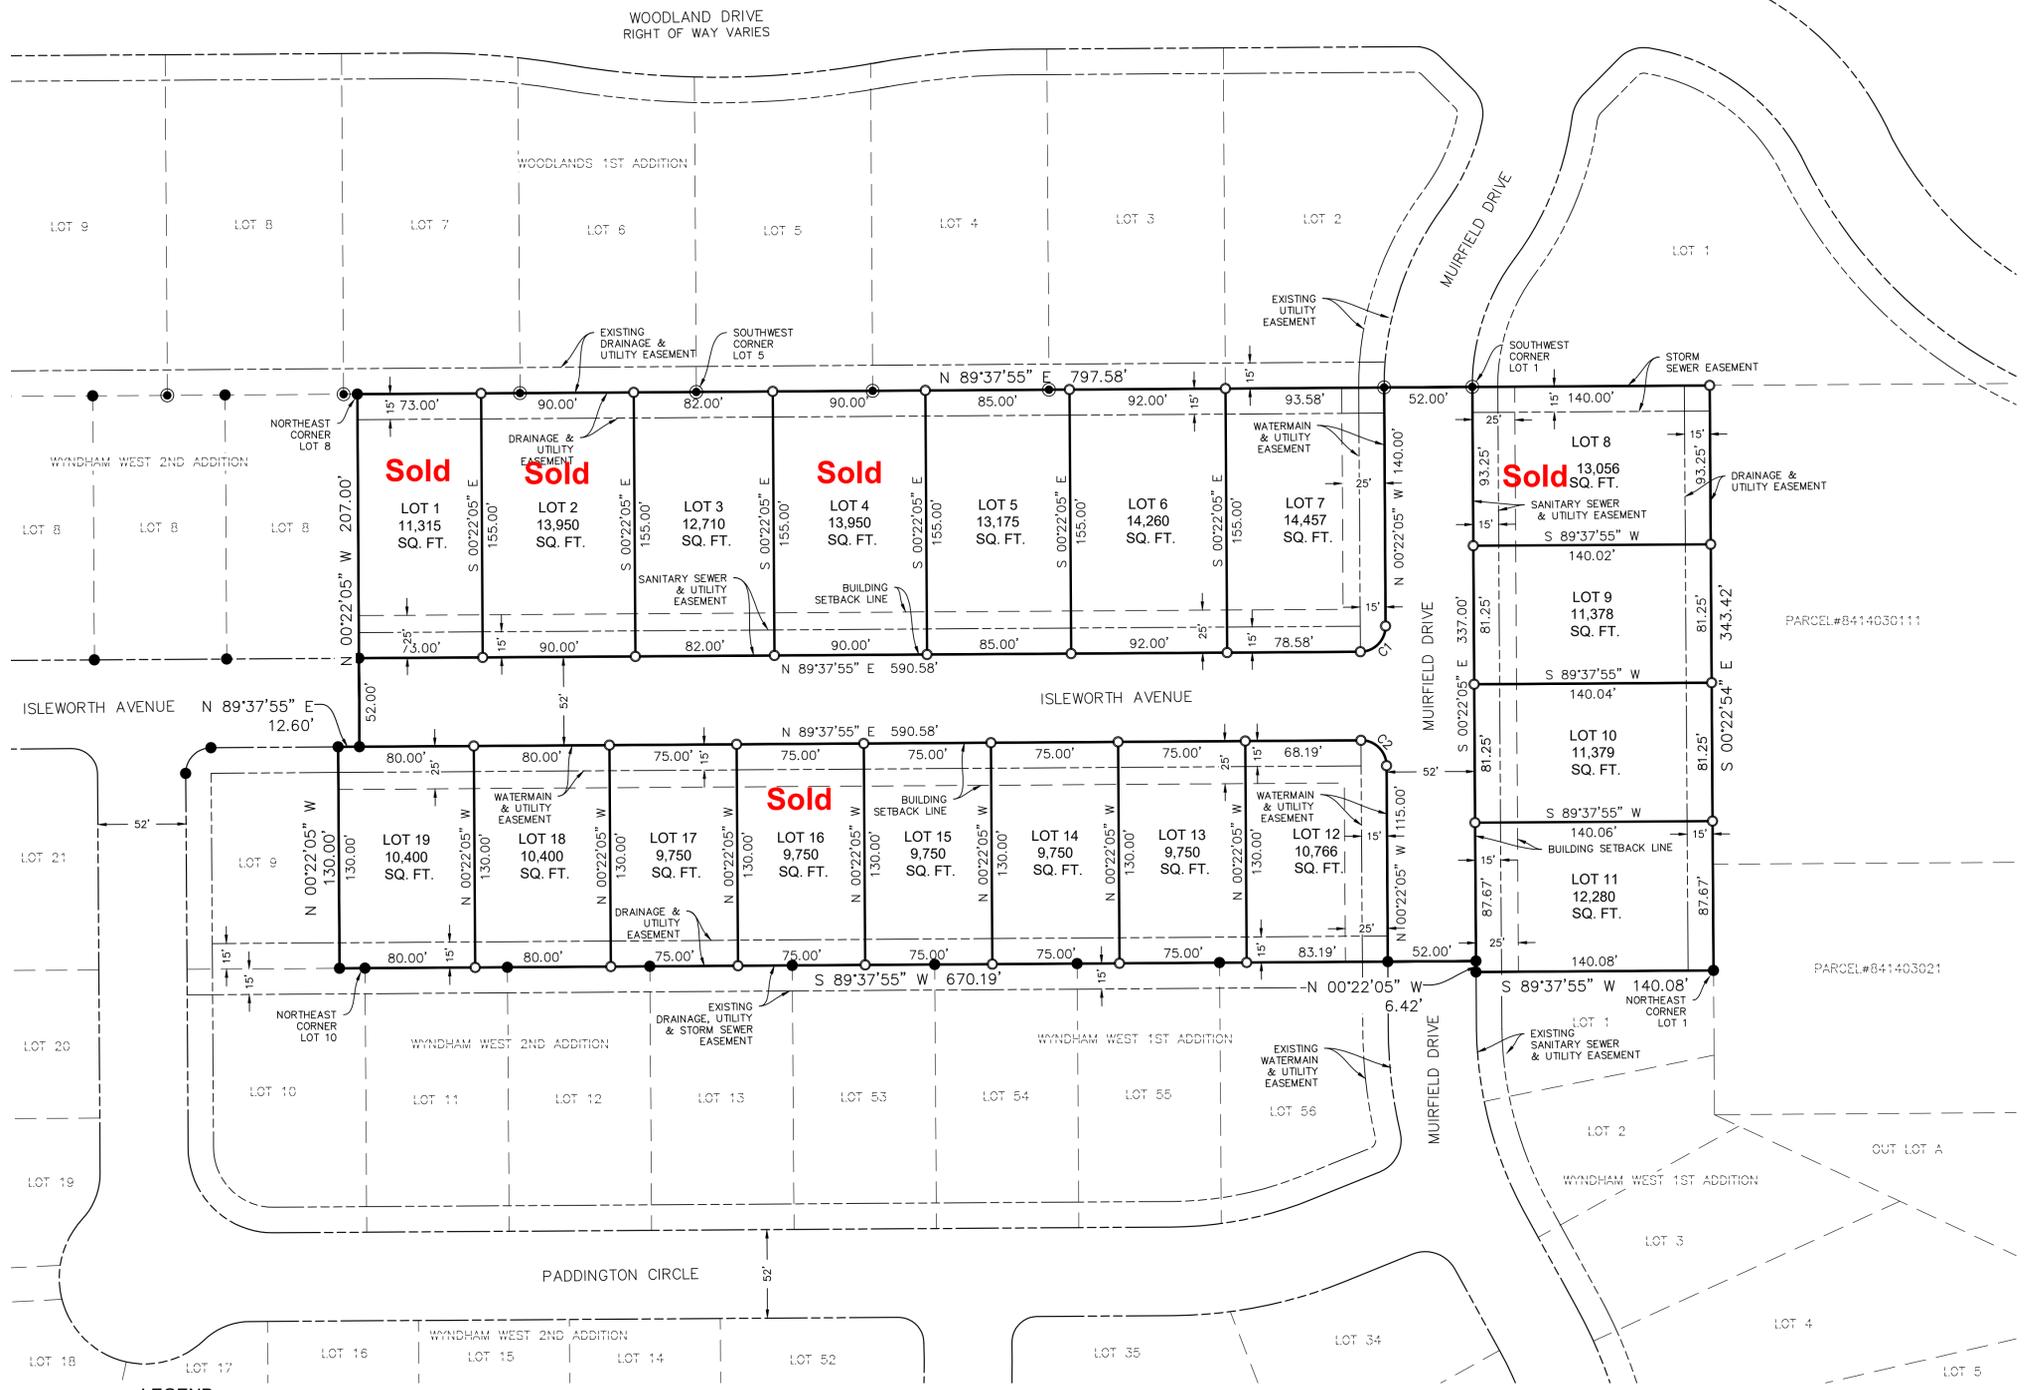

THE UTILITY EASEMENTS SHOWN ARE APPROVED:

MIDAMERICAN ENERGY	DATE
CENTURYLINK	DATE
MEDIACOM	DATE
IOWA AMERICAN WATER	DATE
METRONET	DATE
PLAN & ZONE COMMISSION	DATE
CITY OF BETTENDORF	DATE
ATTEST	DATE

GENERAL NOTES

DISTANCES SHOWN IN FEET AND DECIMAL PARTS THEREOF.
 SUBDIVISION CONTAINS 6.23 ACRES, MORE OR LESS.
 BLANKET UNDERGROUND EASEMENTS GRANTED FOR ALL PRIMARY AND SECONDARY ELECTRIC CABLES, PAD MOUNTED TRANSFORMERS, ELECTRIC TRANSFORMERS, PRIMARY CABLES, GAS SERVICE, WATER SERVICE, SEWER LATERAL, TELEPHONE SERVICE AND CABLE T.V. SERVICE TO INDIVIDUAL STRUCTURES AND STREET LIGHTS.
 ALL STREET RIGHT OF WAYS ARE DEDICATED TO THE CITY OF BETTENDORF, IOWA, FOR STREET PURPOSES.
 LOTS ARE ZONED R-3 (MIXED RESIDENTIAL DISTRICT).
 ALL IMPROVEMENTS TO BE INSTALLED IN ACCORDANCE WITH THE LATEST STANDARD SPECIFICATIONS OF THE CITY OF BETTENDORF, IOWA.
 ZONING SETBACK LINES ARE BASED ON ZONING REQUIREMENTS AS OF THE DATE OF CITY COUNCIL APPROVAL. IN CASE OF CONFLICT BETWEEN LINES SHOWN AND FUTURE CODE REQUIREMENTS THE CODE REQUIREMENTS SHALL GOVERN.
 SIDEWALKS SHALL BE INSTALLED ALONG BOTH SIDES OF ALL INTERIOR STREETS.
 PLAT NOTES ESTABLISH REQUIREMENTS FOR HOW A SUBDIVISION WILL DEVELOP. HOWEVER, THE CITY RESERVES THE RIGHT IN ITS SOLE DISCRETION TO ALTER OR AMEND ANY PLAT NOTE, OR TO SELL OR VACATE ANY RIGHT OF WAY OR UTILITY EASEMENT DEDICATED WITHIN THE PLAT. FURTHER, THE CITY RESERVES THE RIGHT UPON REQUEST OF THE OWNER TO RELOCATE ANY EASEMENT, ALTER LOT BOUNDARIES OR ALLOW GROUND TO BE REPLATTED.

LEGEND


- FOUND C.I.R.#22228
- FOUND C.I.R.#5080-7222
- SET 5/8" IRON ROD WITH ORANGE PLASTIC CAP# 22228
- RIGHT OF WAY LINE
- SUBDIVISION BOUNDARY LINE
- PROPOSED LOT LINE
- BUILDING SETBACK LINE
- EASEMENT LINE
- EXISTING LOT LINE

ATTORNEY:
 LANE & WATERMAN LLP
 SAMUEL SKOREPA
 220 N. MAIN STREET
 DAVENPORT, IA 52807

SURVEYOR/ENGINEER:
 LUKE D. MILLER
 KLINGNER & ASSOCIATES PC
 4111 EAST 60TH STREET
 DAVENPORT, IA 52807

OWNER/DEVELOPER:
 WYNDHAM WEST, LLC
 ATTN: ADAM SEITZ
 4215 EAST 60TH STREET
 DAVENPORT, IA 52807

Curve #	Length	Radius	Delta	CH. BRNG.	CH. LEN.
C1	23.56'	15.00'	90°00'00"	N44°37'55"E	21.21'
C2	23.56'	15.00'	90°00'00"	N45°22'05"W	21.21'

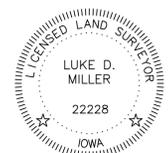

I hereby certify that this land surveying document was prepared and the related survey work was performed by me or under my direct personal supervision and that I am a duly Licensed Land Surveyor under the laws of the State of Iowa.
DO NOT RECORD
 Signature: Luke D. Miller P.L.S., License Number 22228
 Date: 5-6-2024
 My license renewal date is December 31, 2025
THIS SHEET ONLY
 Pages or sheets covered by this seal: