



Description: Being a replat of Part of Outlot A of Tanglewood Terrace,
N.W. 1/4 Sec. 14, T. 78N., Range 4 East of 5th P.M.
Requestor: Wyndham West, LLC
Proprietor: Wyndham West, LLC
Surveyor: Luke D. Miller
Survey Company: Klingner & Associates, P.C.
Return To: Klingner & Associates, P.C.
4111 East 60th Street, Davenport, Iowa 52807
lmiller@klingner.com (563) 359-1348

FINAL PLAT
OF
WYNDHAM WEST FOURTH ADDITION
TO THE CITY OF BETTENDORF, IOWA
BEING PART OF THE NORTHWEST QUARTER OF SECTION 14,
TOWNSHIP 78 NORTH, RANGE 4 EAST OF THE 5TH P.M.,
AND BEING A REPLAT OF PART OF OUTLOT A OF TANGLEWOOD TERRACE

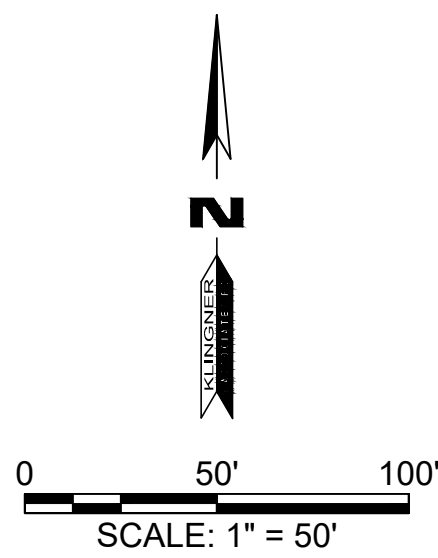

PRELIMINARY
NOT FOR
CONSTRUCTION

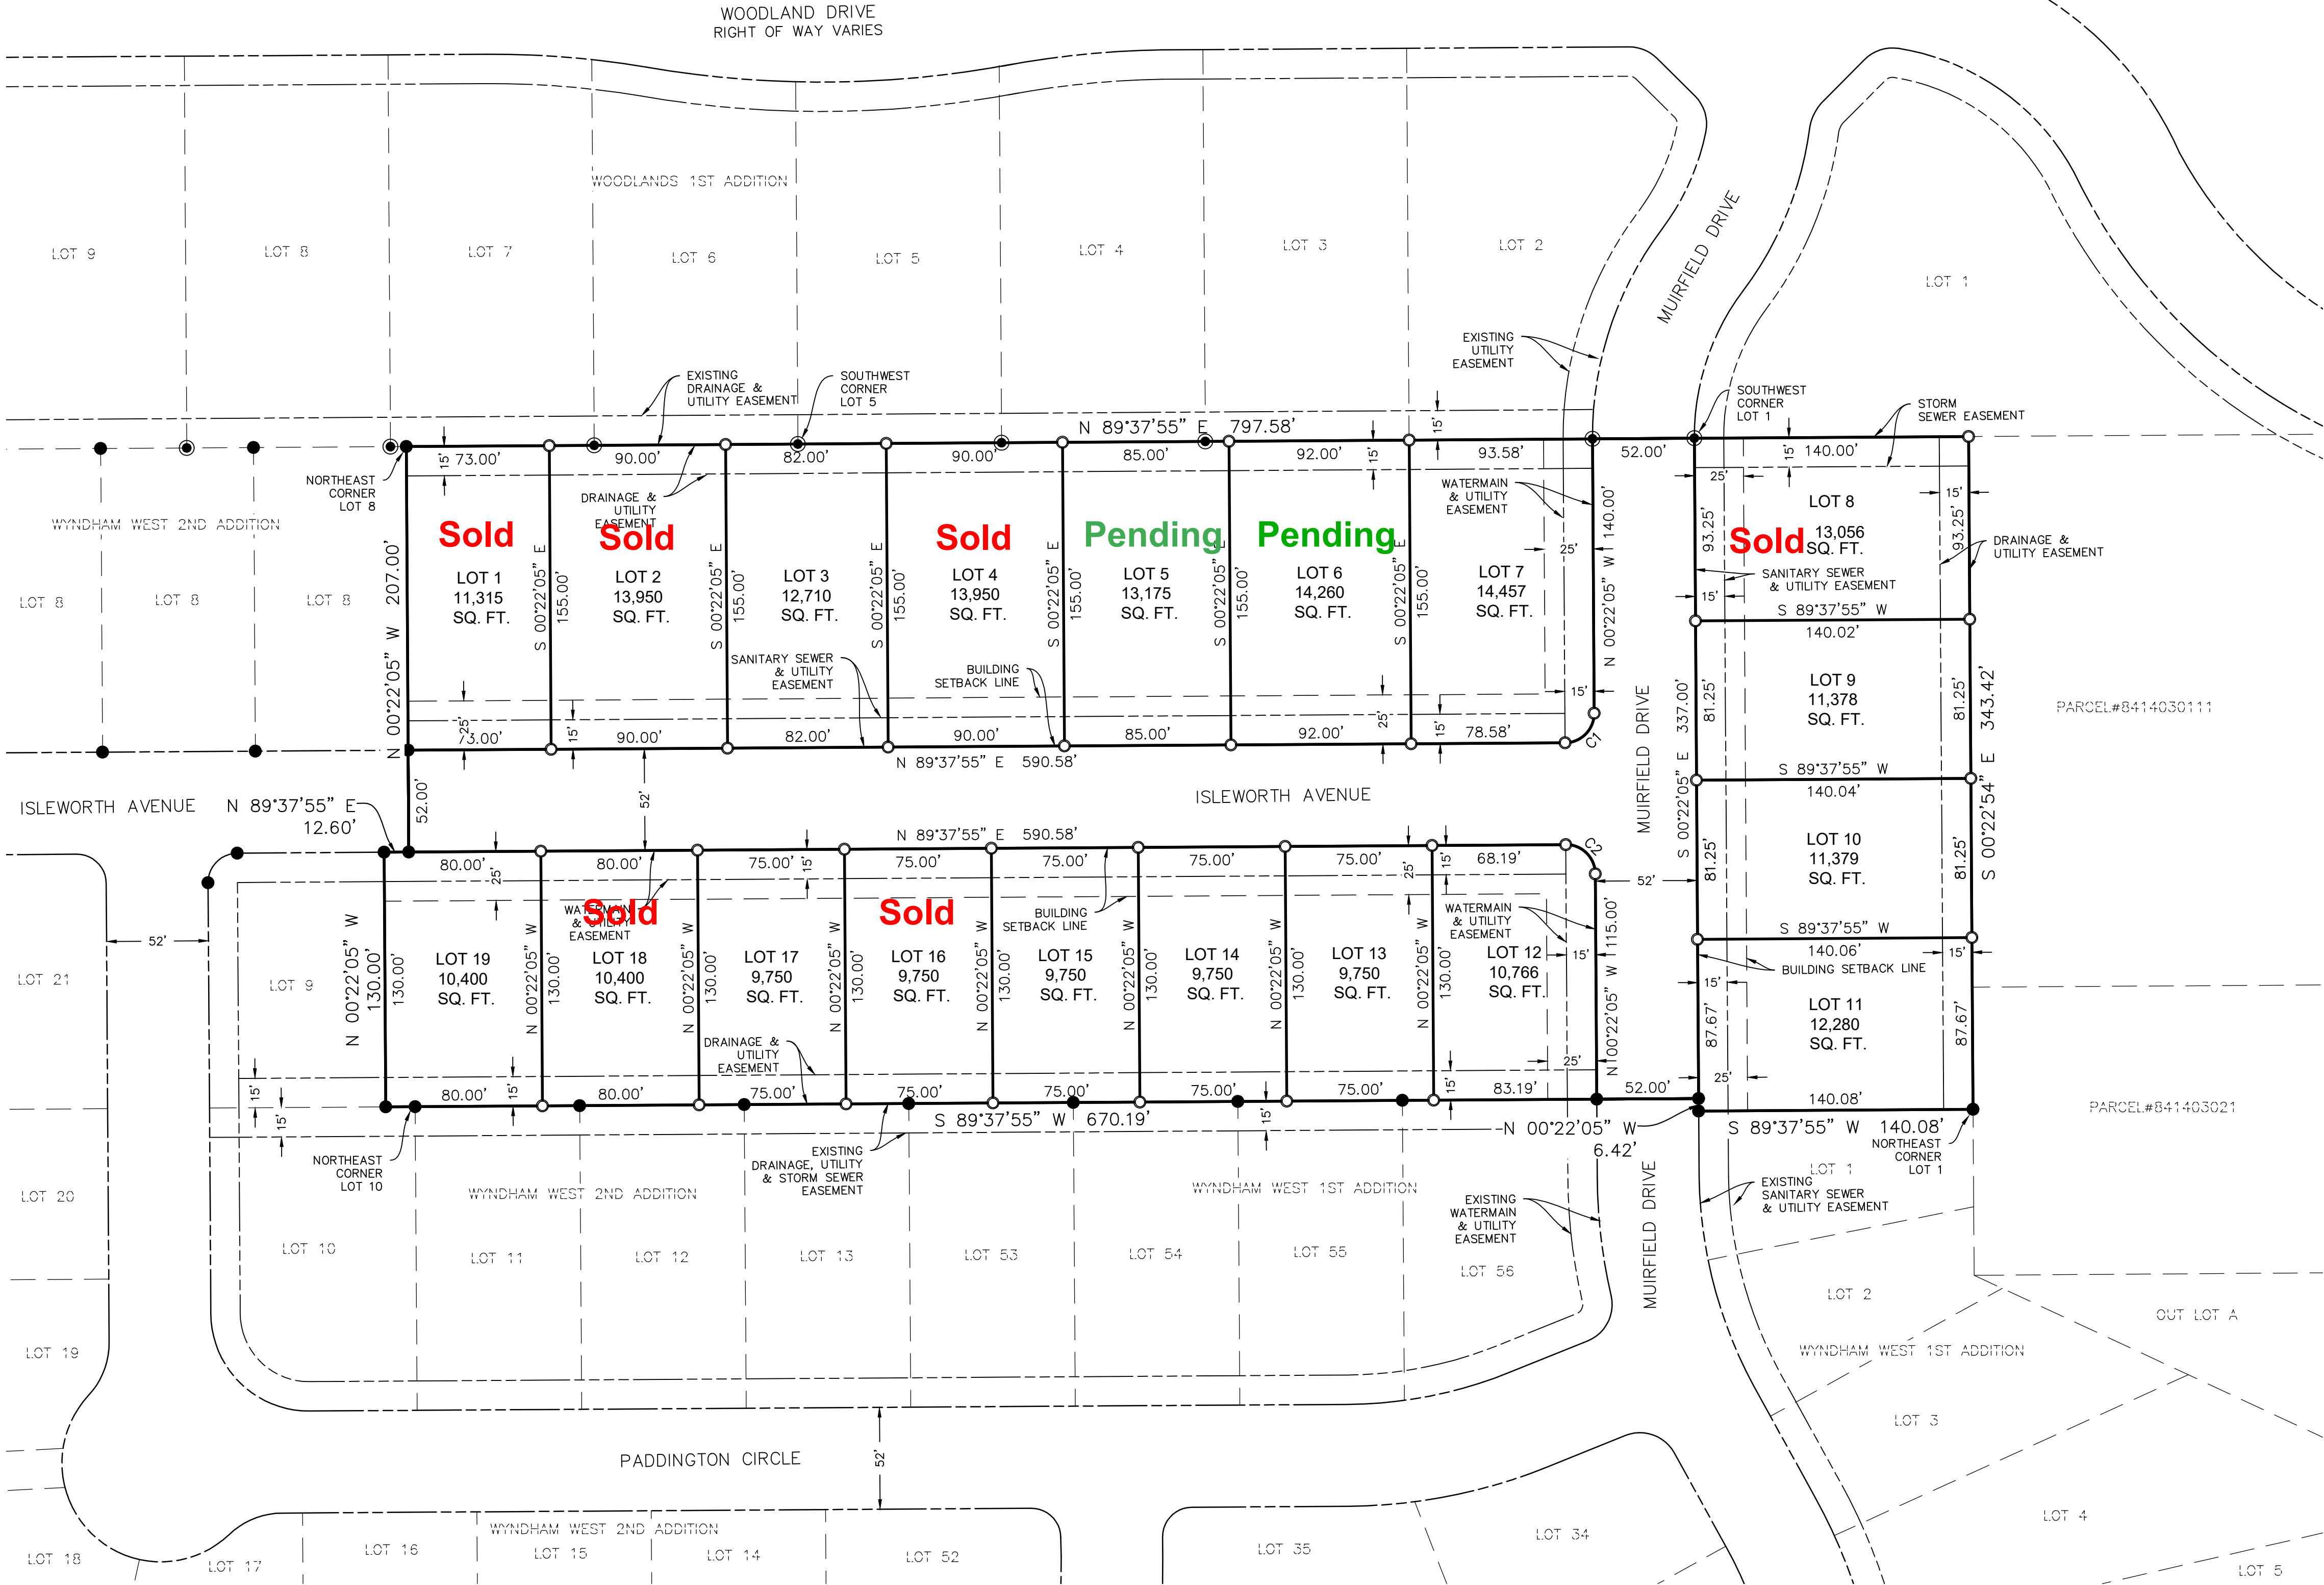

THE UTILITY EASEMENTS SHOWN ARE APPROVED:

MIDAMERICAN ENERGY _____ DATE _____

CENTURYLINK _____ DATE _____

MEDIACOM _____ DATE _____

IOWA AMERICAN WATER _____ DATE _____

METRONET _____ DATE _____

THIS FINAL PLAT AS SHOWN IS APPROVED:

PLAN & ZONE COMMISSION _____ DATE _____

CITY OF BETTENDORF _____ DATE _____

ATTEST _____ DATE _____

GENERAL NOTES

DISTANCES SHOWN IN FEET AND DECIMAL PARTS THEREOF.

SUBDIVISION CONTAINS 6.23 ACRES, MORE OR LESS.

BLANKET UNDERGROUND EASEMENTS GRANTED FOR ALL PRIMARY AND SECONDARY ELECTRIC CABLES, PAD MOUNTED TRANSFORMERS, ELECTRIC TRANSFORMERS, PRIMARY CABLES, GAS SERVICE, WATER SERVICE, SEWER LATERAL, TELEPHONE SERVICE AND CABLE T.V. SERVICE TO INDIVIDUAL STRUCTURES AND STREET LIGHTS.

ALL STREET RIGHT OF WAYS ARE DEDICATED TO THE CITY OF BETTENDORF, IOWA, FOR STREET PURPOSES.

LOTS ARE ZONED R-3 (MIXED RESIDENTIAL DISTRICT).

ALL IMPROVEMENTS TO BE INSTALLED IN ACCORDANCE WITH THE LATEST STANDARD SPECIFICATIONS OF THE CITY OF BETTENDORF, IOWA.

ZONING SETBACK LINES ARE BASED ON ZONING REQUIREMENTS AS OF THE DATE OF CITY COUNCIL APPROVAL. IN CASE OF CONFLICT BETWEEN LINES SHOWN AND FUTURE CODE REQUIREMENTS THE CODE REQUIREMENTS SHALL GOVERN.

SIDEWALKS SHALL BE INSTALLED ALONG BOTH SIDES OF ALL INTERIOR STREETS.

PLAT NOTES ESTABLISH REQUIREMENTS FOR HOW A SUBDIVISION WILL DEVELOP. HOWEVER, THE CITY RESERVES THE RIGHT IN ITS SOLE DISCRETION TO ALTER OR AMEND ANY PLAT NOTE, OR TO SELL OR VACATE ANY RIGHT OF WAY OR UTILITY EASEMENT DEDICATED WITHIN THE PLAT. FURTHER, THE CITY RESERVES THE RIGHT UPON REQUEST OF THE OWNER TO RELOCATE ANY EASEMENT, ALTER LOT BOUNDARIES OR ALLOW GROUND TO BE REPLATTED.

LEGEND


- FOUND C.I.R.#22228
- FOUND C.I.R.#5080-7222
- SET 5/8" IRON ROD WITH ORANGE PLASTIC CAP# 22228
- RIGHT OF WAY LINE
- SUBDIVISION BOUNDARY LINE
- PROPOSED LOT LINE
- BUILDING SETBACK LINE
- EASEMENT LINE
- EXISTING LOT LINE

ATTORNEY:
LANE & WATERMAN LLP
SAMUEL SKOREPA
220 N. MAIN STREET
DAVENPORT, IA 52807

SURVEYOR/ENGINEER:
LUKE D. MILLER
KLINGNER & ASSOCIATES PC
4111 EAST 60TH STREET
DAVENPORT, IA 52807

OWNER/DEVELOPER:
WYNDHAM WEST, LLC
ATTN: ADAM SEITZ
4215 EAST 60TH STREET
DAVENPORT, IA 52807

Curve Table					
Curve #	Length	Radius	Delta	CH. BRNG.	CH. LEN.
C1	23.56'	15.00'	90°00'00"	N44°37'55"E	21.21'
C2	23.56'	15.00'	90°00'00"	N45°22'05"W	21.21'

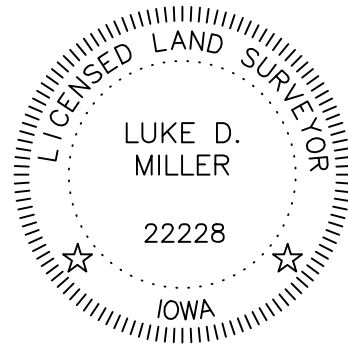

I hereby certify that this land surveying document was prepared and the related survey work was performed by me or under my direct personal supervision and that I am a duly Licensed Land Surveyor under the laws of the State of Iowa.
DO NOT RECORD
Signature: Luke D. Miller P.L.S., License Number 22228
Date: 5-6-2024
My license renewal date is December 31, 2025
THIS SHEET ONLY
Pages or sheets covered by this seal:

WYNDHAM WEST FOURTH ADDITION

WYNDHAM WEST, LLC
4215 EAST 60TH STREET
DAVENPORT, IA 52807

PRELIMINARY
NOT FOR
CONSTRUCTION

REVISION HISTORY

NO.	DESCRIPTION	DATE	APPR.
-----	-------------	------	-------

ISSUED FOR 05/06/2024

PROJECT STATUS

This document shall not be used for any purpose or project for which it is not intended. Klingner & Associates P.C. and their Divisions shall be indemnified by the client and held harmless from all claims, damages, liabilities, losses and expenses, including attorneys fees and costs arising out of such misuse or reuse of this document. In addition, unauthorized reproduction of this document in part or as a whole, is prohibited.

KLINGNER & ASSOCIATES, P.C.
Engineers • Architects • Surveyors
www.klingner.com
Davenport, Iowa
4111 East 60th Street
563.359.1348
Quincy, IL, Hannibal, MO
Burlington, IA, Galena, IL
Columbus, MO, Carbondale, IL